

## PROS

- **Appearance:** *Can be a simple and minimalist form. Keeping one main door shut still gives an open first impression.*
- **Flexibility of use:** *When in use, side doors allow for filtering people as they enter.*
- **Accessibility:** *Side doors are a convenient size, with good locations for opening buttons, and space to manoeuvre.*
- **Draught protection.**
- **Security:** *Historic doors provide protection for glass lobby.*
- **Use of church:** *Maintains existing footprint of lobby, with higher doors*

## CONS


- **Visibility into church:** *One main door needs to be shut for use of side door.*
- **Fire safety:** *Fire officer may not accept inward opening doors.*
- **Tidiness:** *Existing cables and fire equipment would be more visible.*
- **Use of church:** *Visibility into area for services /contemplative entering space to consider.*

All proposals are subject to archaeology, structural engineer's advice, confirmation of glass sizing and configuration and door hardware, including locations of floor springs, which rely on the correct ground conditions.  
Visuals are preliminary artist's impressions.


SCALED DIMENSIONS SHOULD NOT BE TAKEN FROM THIS DRAWING.

All dimensions must be checked on site before detailed design, construction or fabrication.


This drawing and these designs are the copyright both real and intellectual of Caroe and Partners Architects.

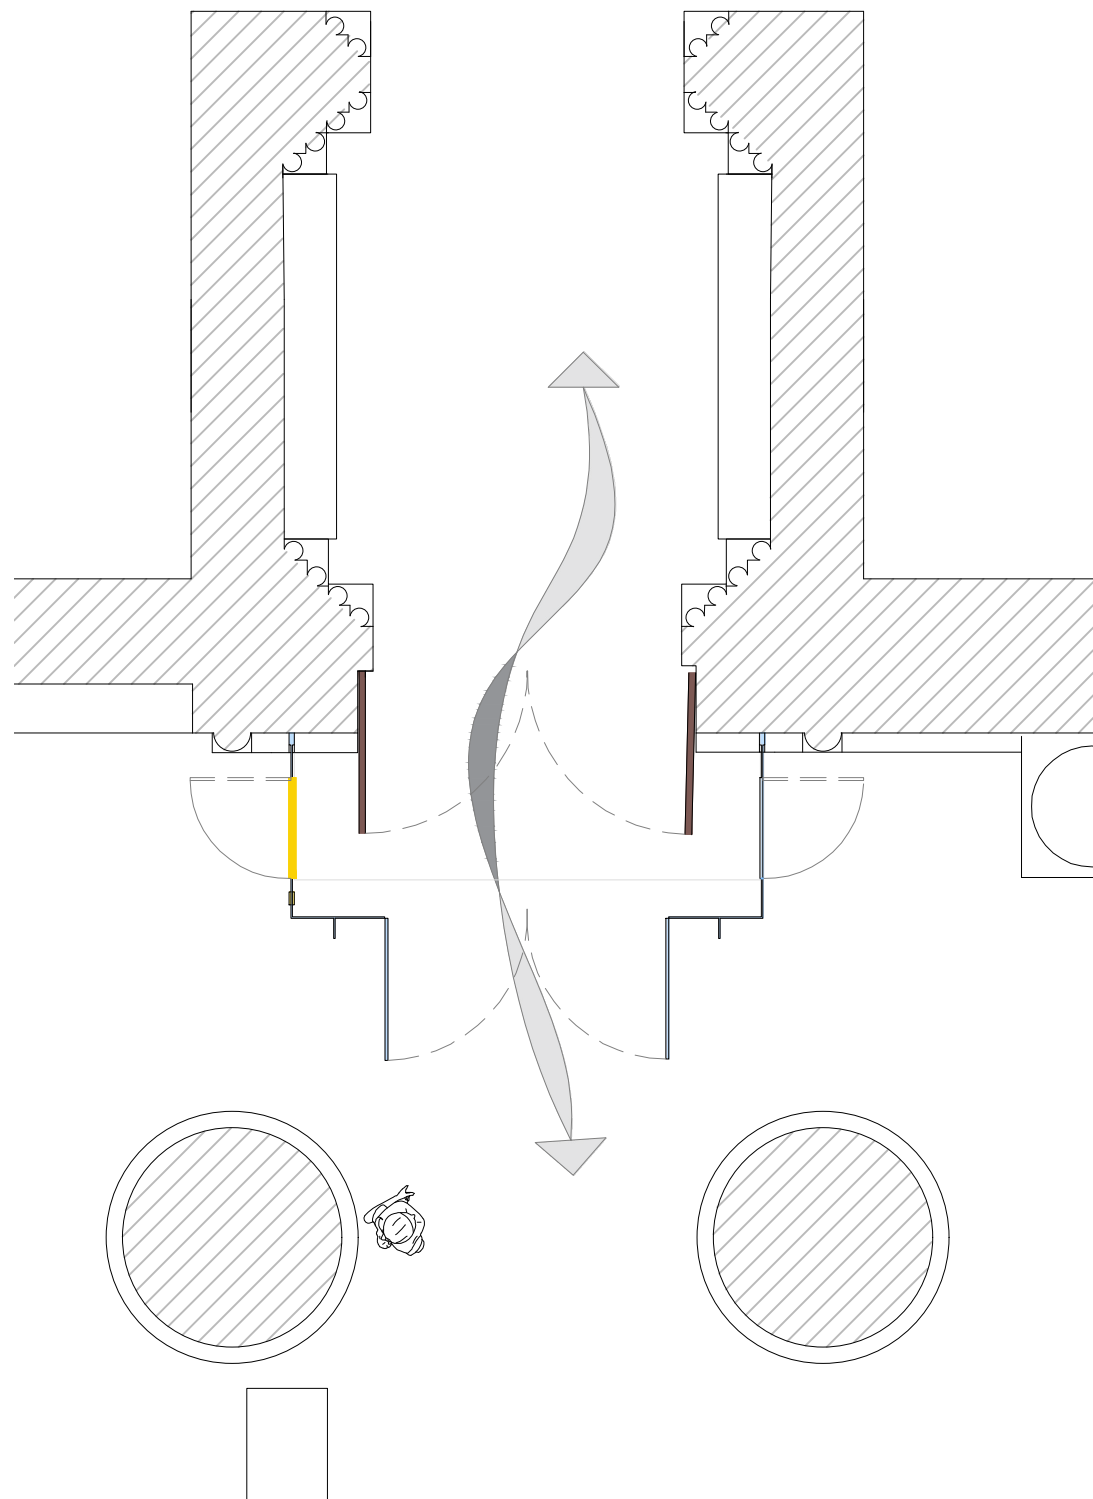

OPTION A: Scenario 1

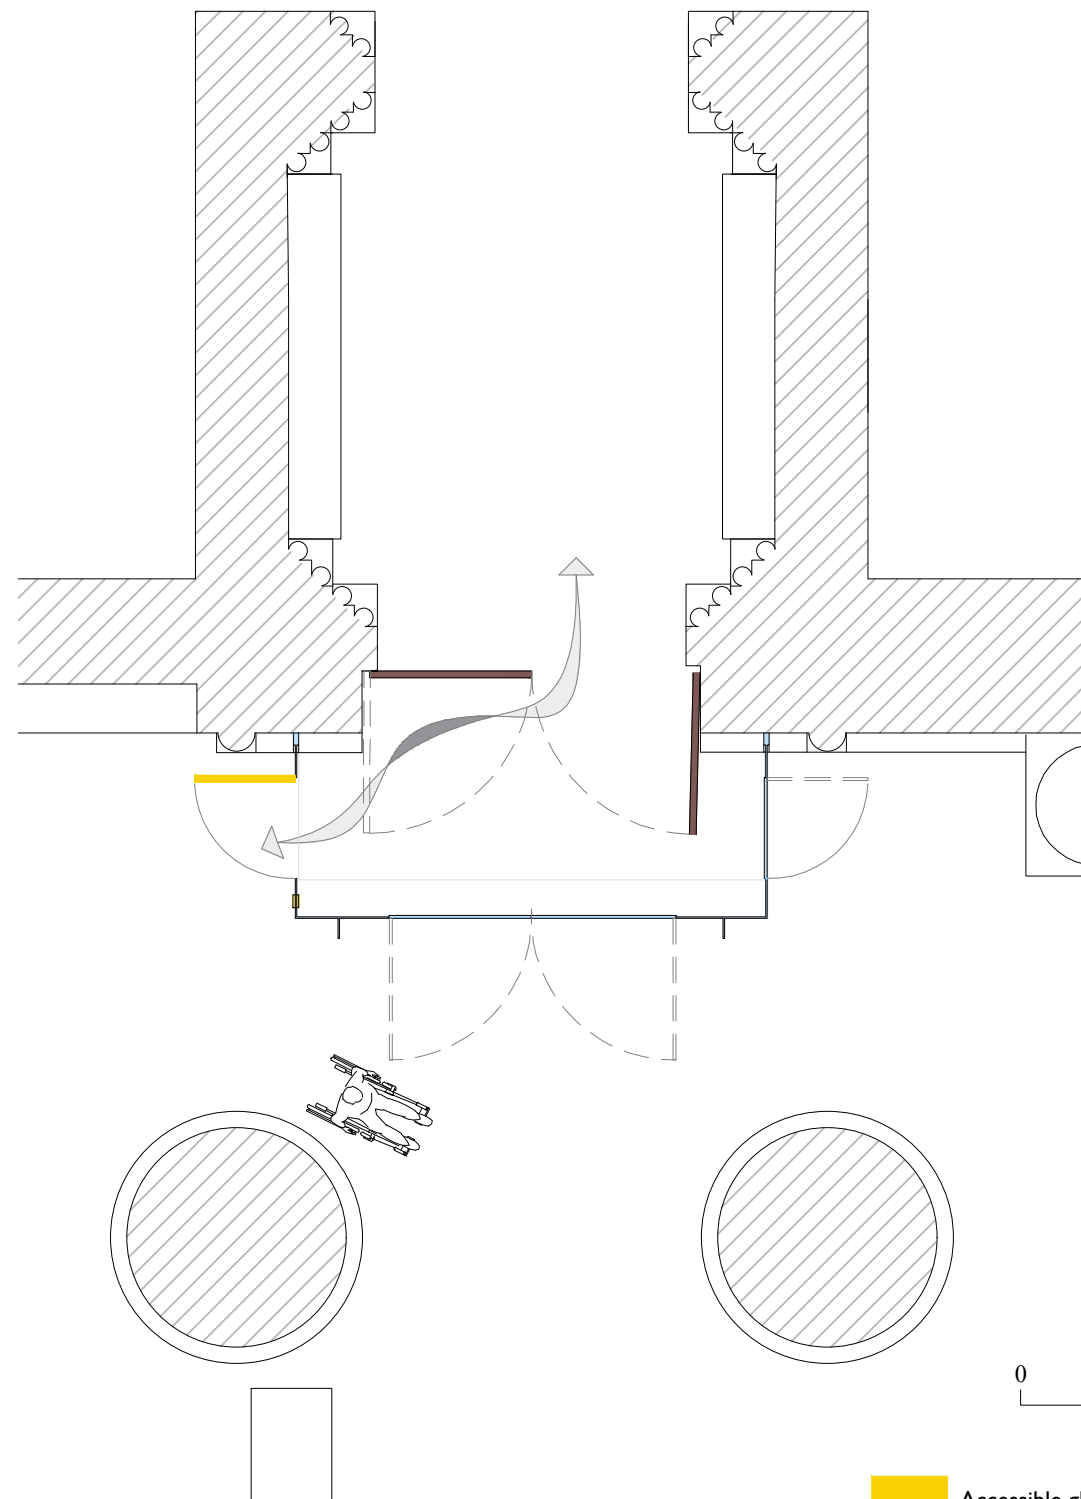

Scenario 2

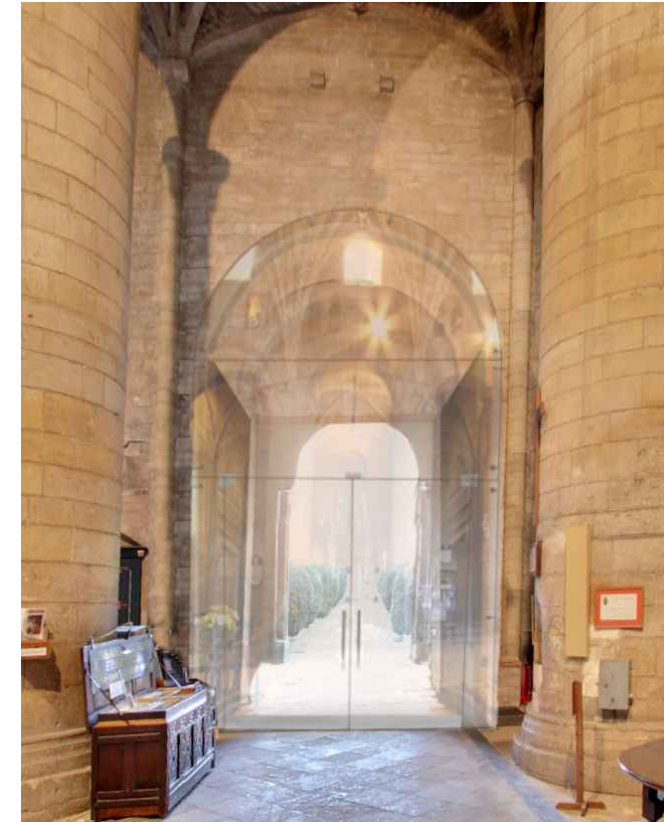

Artist's impression of potential shape

## Caroe & Partners Architects

34 - 36 Church Street  
Tewkesbury  
Gloucestershire  
GL20 5SN

Tel: 01531 634848

Tewkesbury@caroe.co.uk

www.caroe.co.uk

Project

**TEWKESBURY  
Abbey Porch**

Drawing

**OPTION A  
Lobby with Side Doors**

Drawing No.	Scale
H2642/3/SK03	1:50 @ A3

Date	Drawn By	Purpose
Jan 2020	JS	General

0 2500mm

Accessible glass door with opener

