

PROS

- Appearance: Opportunity for artistic sculptural shape.
- Flexibility of use: Side doors allow for filtering people as they enter.
- Accessibility: Side doors are a convenient size, with good locations for opening buttons, and space to manoeuvre.
- Visibility into church: Both main doors can be open.
- Draught protection.
- Security: Historic doors provide protection for glass lobby.

CONS

- Appearance: Less options due to more complex footprint.
- Fire safety: Fire officer may not accept inward opening doors.
- Tidiness: Existing cables and fire equipment would be more visible. Flat roof may be difficult to keep clean looking.
- Use of church: Projects further into North aisle. Visibility into area for services /contemplative entering space to consider.


All proposals are subject to archaeology, structural engineer's advice, confirmation of glass sizing and configuration and door hardware, including locations of floor springs, which rely on the correct ground conditions.
Visuals are preliminary artist's impressions.

SCALED DIMENSIONS SHOULD NOT BE TAKEN FROM THIS DRAWING.



All dimensions must be checked on site before detailed design, construction or fabrication.

This drawing and these designs are the copyright both real and intellectual of Caroe and Partners Architects.


Option B1: flat top

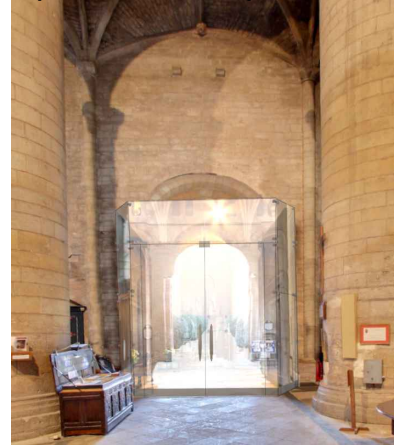

Option B2: Arched top

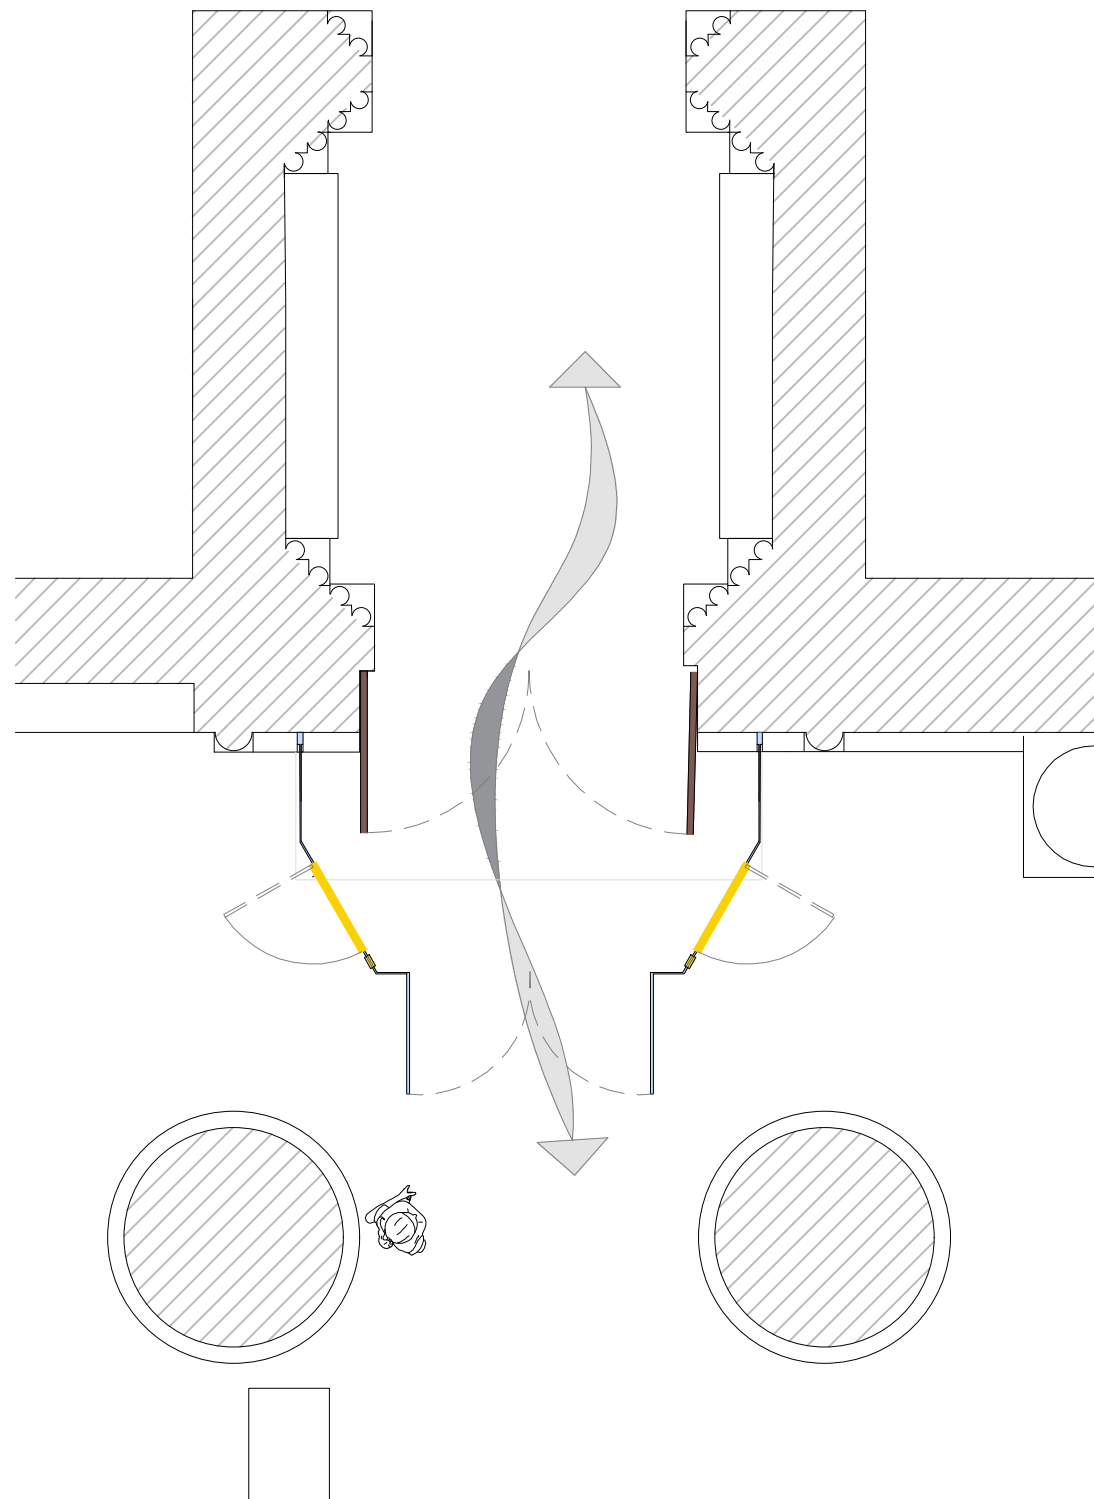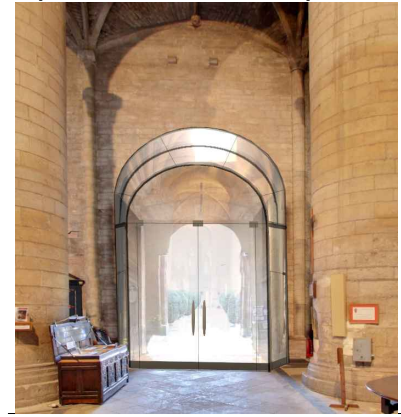

OPTION B: Scenario 1

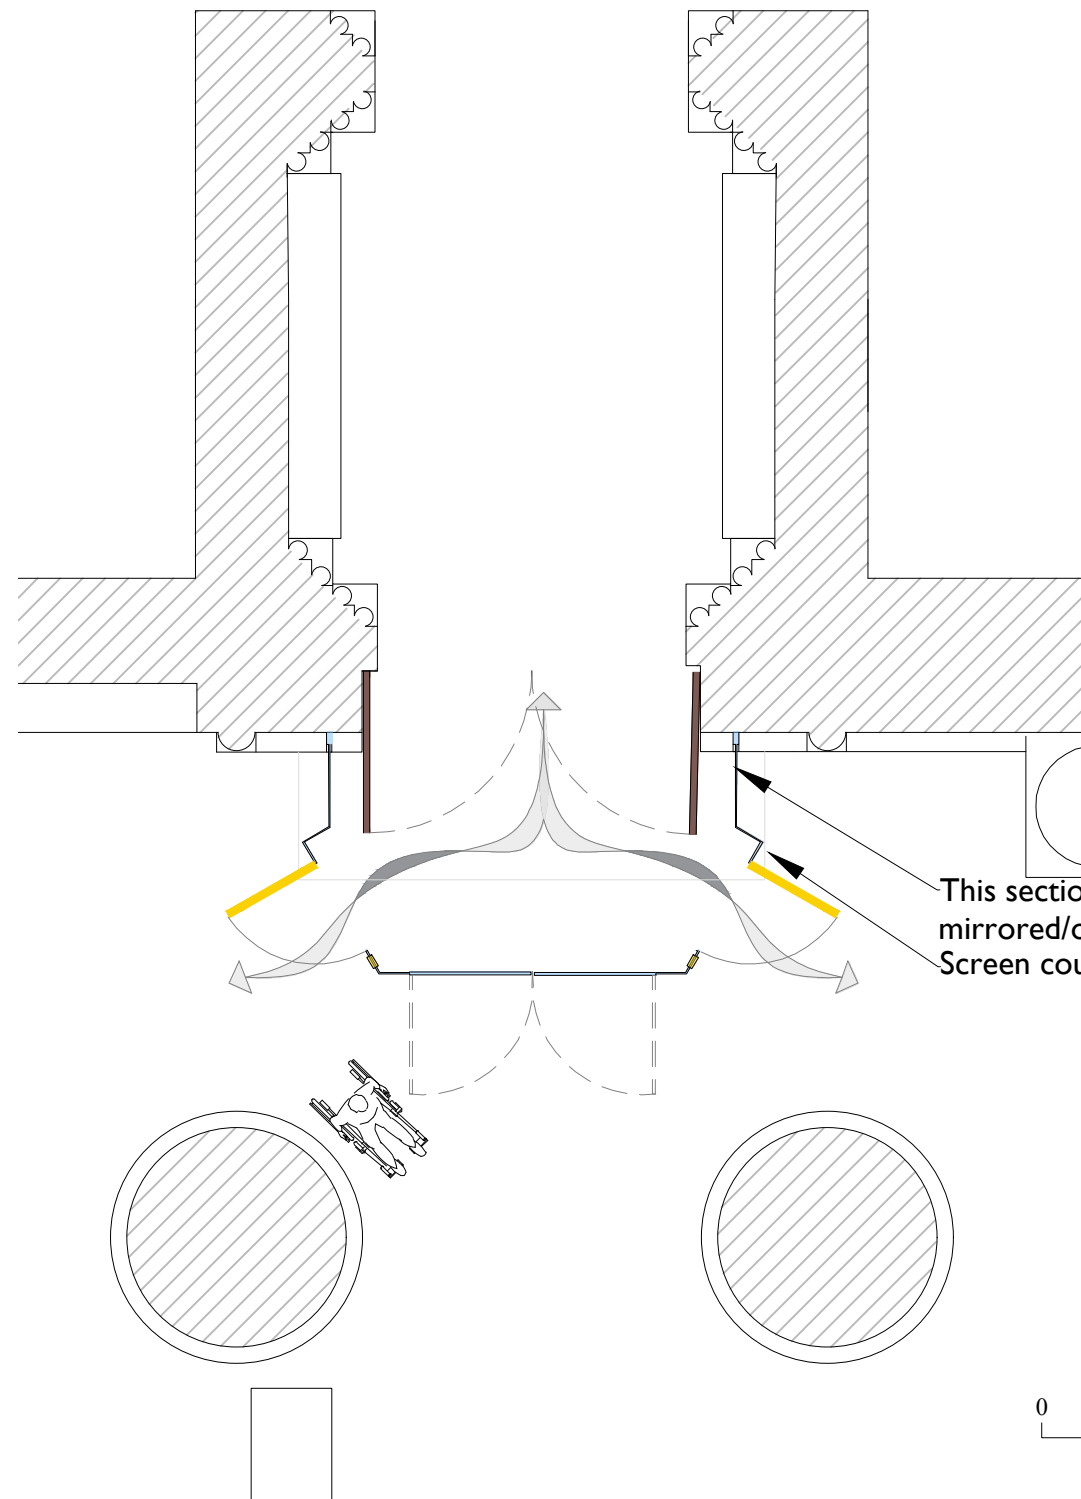


Scenario 2

This section of glazing could be mirrored/obscured to mask cables etc. Screen could step in for 'folded' look.

0 2500mm

Accessible glass door with opener

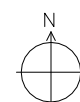

Caroe & Partners Architects

34 - 36 Church Street
Tewkesbury
Gloucestershire
GL20 5SN

Tel: 01531 634848

Tewkesbury@caroe.co.uk

www.caroe.co.uk

Project

**TEWKESBURY
Abbey Porch**

Drawing

OPTION B Lobby with Angled Sides

Drawing No.	Scale
H2642/3/SK06	1:50 @ A3

Date	Drawn By	Purpose
Jan 2020	HG	General